

CLIENT



Palo Verde Community College District
1 College Drive
Blythe, CA 92225

PROJECT NAME

Project 2
College Services Building
1 College Drive
Blythe, CA 92225

CONTRACTOR

DESIGNER



31045 Temecula Parkway
Suite 204
Temecula, CA 92592
T. 760.489.4432
www.sillmanwright.com

CONSULTANTS

REGISTRATION STAMP



ISSUE

Mark	Date	Description

DESIGNER PROJECT NO.: 17009

DRAWN BY: Author

CHECKED BY: Checker

SCALE: 1/4" = 1'-0"

DESIGN ITERATION

DSA Submittal 07/28/2017


DATE 7/28/2017

SHEET TITLE

PROPOSED FLOOR PLAN

SHEET NUMBER

A-201

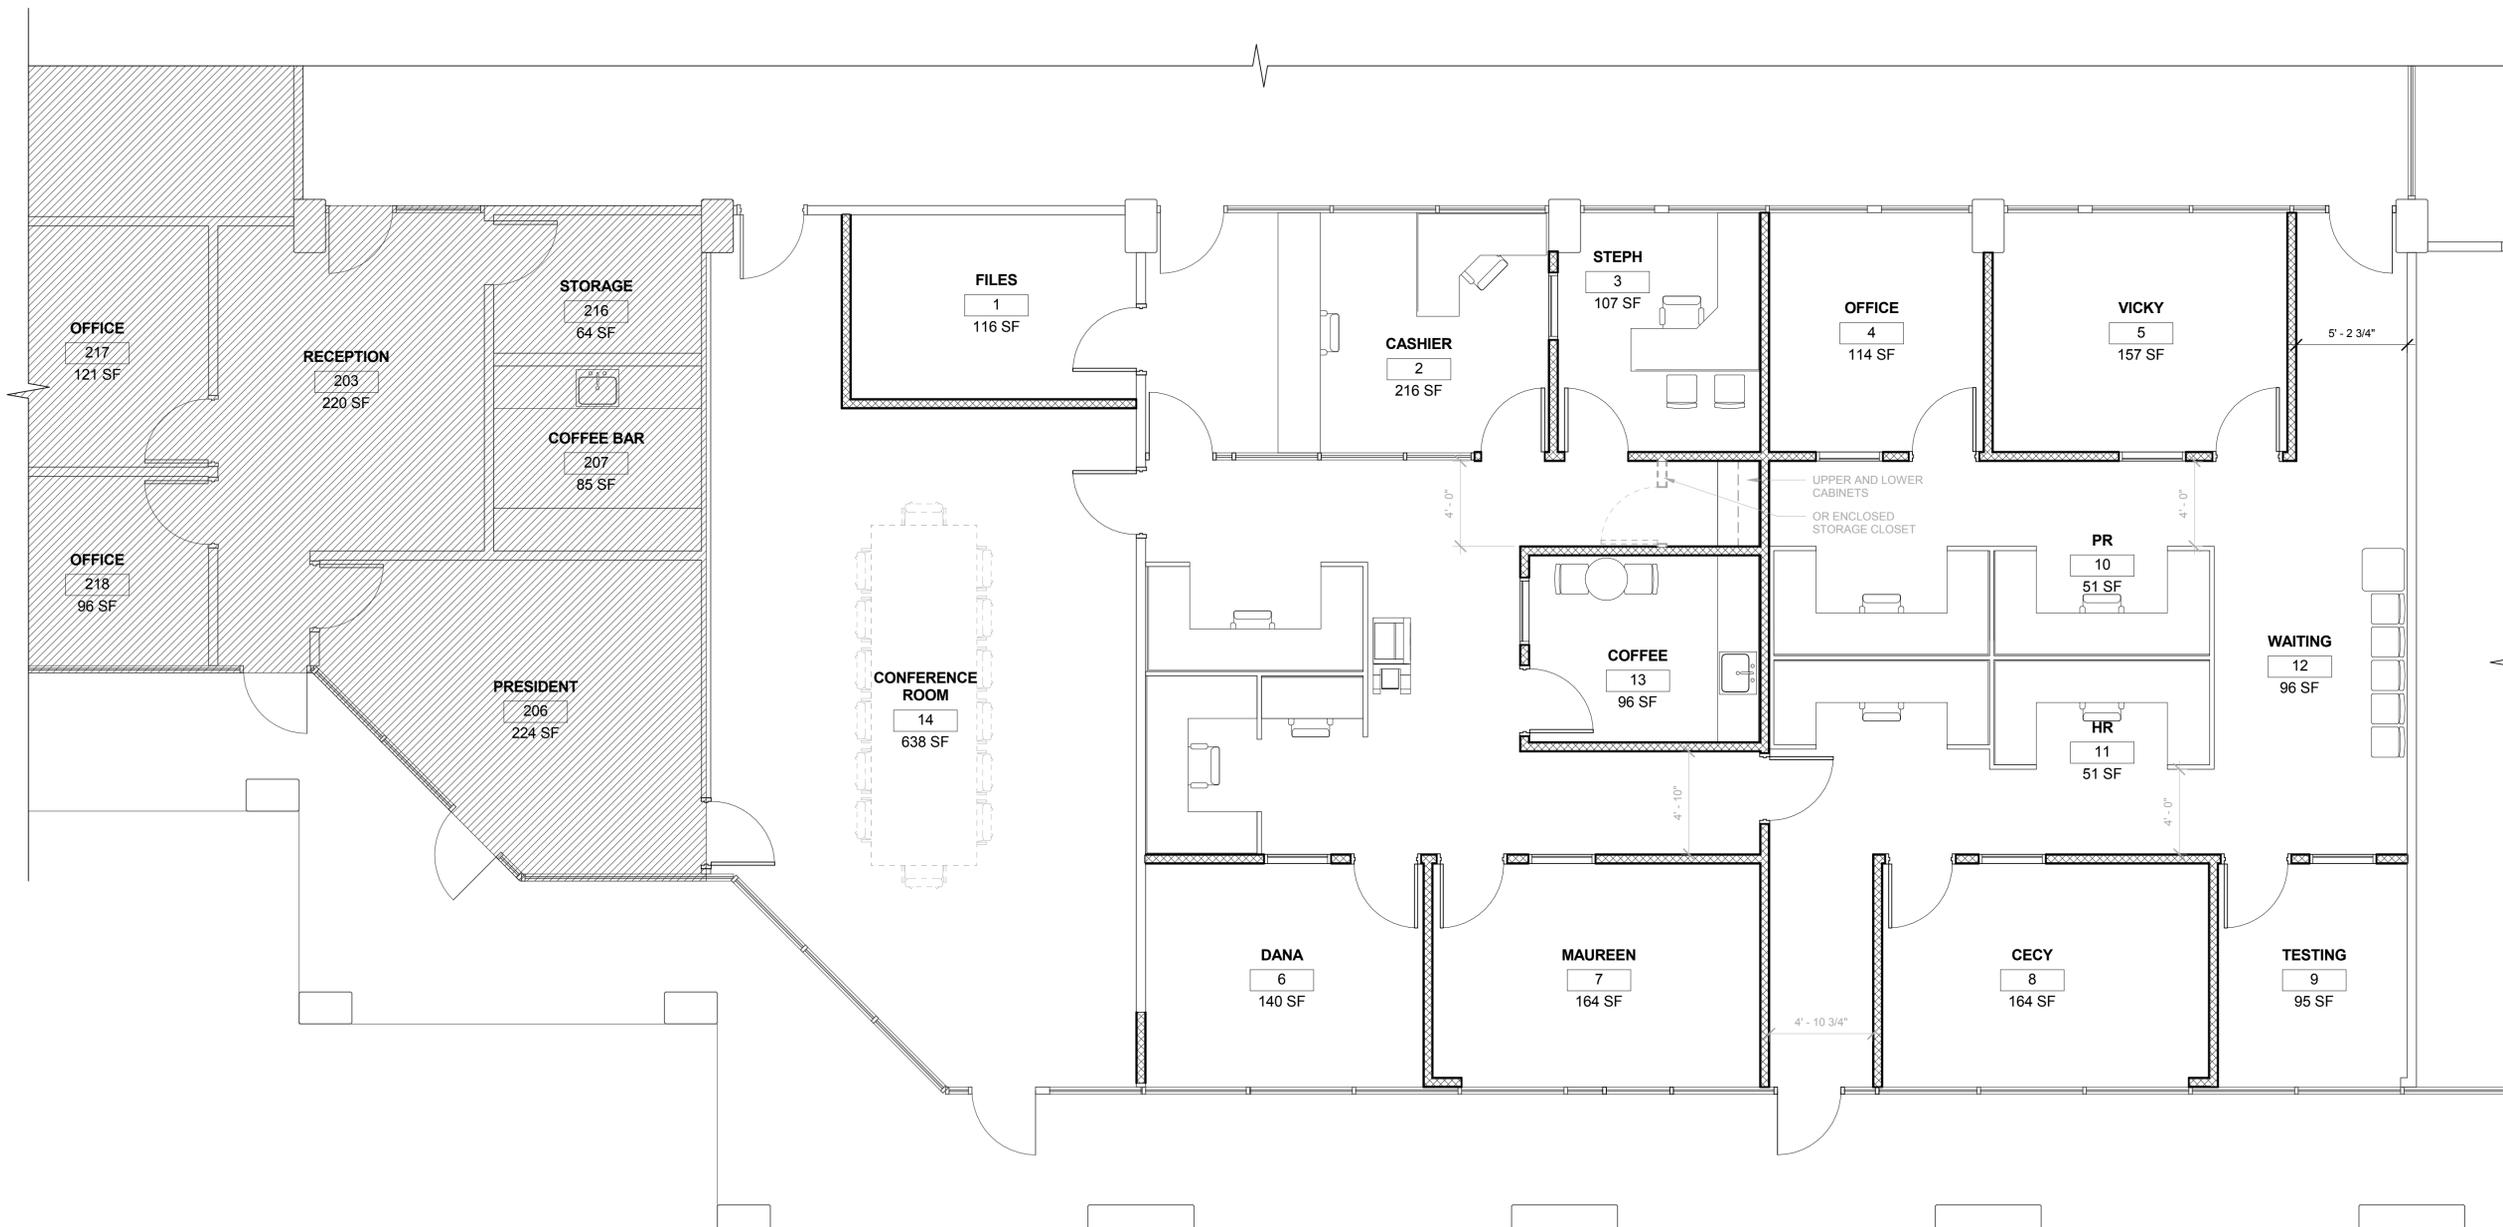

N

PROPOSED FLOOR PLAN
 1
 1/4" = 1'-0"

KEYNOTES	
1	EXISTING COLUMN TO REMAIN
2	EXISTING WALL TO REMAIN
3	NEW PARTIAL HEIGHT WALL SEE DETAIL 6/A-800
4	NEW WALL SEE DETAIL 1/A-800
5	EXISTING DOOR TO REMAIN
6	NEW DOOR PER SCHEDULE
7	EXISTING STOREFRONT TO REMAIN
8	INFILL WALL TO MATCH EXISTING ADJACENT
9	EXISTING FLOOR FINISH TO REMAIN, PATCH AND REPAIR AS NECESSARY
10	NEW CUBICLE PARTITION
11	NEW LOCATION OF RELOCATED STOREFRONT DOOR
12	INFILL STOREFRONT GLAZING AT (E) DOOR LOCATION TO MATCH ADJACENT
13	NEW STOREFRONT DOOR TO MATCH EXISTING STOREFRONT PER SCHEDULE
14	NOT IN CONTRACT

LEGEND	
	EXISTING WALL TO REMAIN
	NEW 3-5/8" METAL STUD WALL WITH 5/8" GYP BD BOTH SIDES, SEE DETAIL 1/A-800
	NEW LOW WALL 4'-0" A.F.F. SEE DETAIL 6/A-800
	NEW 6" METAL STUD 4'-0" TALL PLUMBING WALL WITH 5/8" GYP BD ON OUTSIDE FACE AND W.P. GREEN BOARD IN THE INSIDE/PLUMBING FACE, SEE DETAIL 8/A-800
	NOT PART OF THE SCOPE OF WORK
	EGRESS PATH OF TRAVEL