


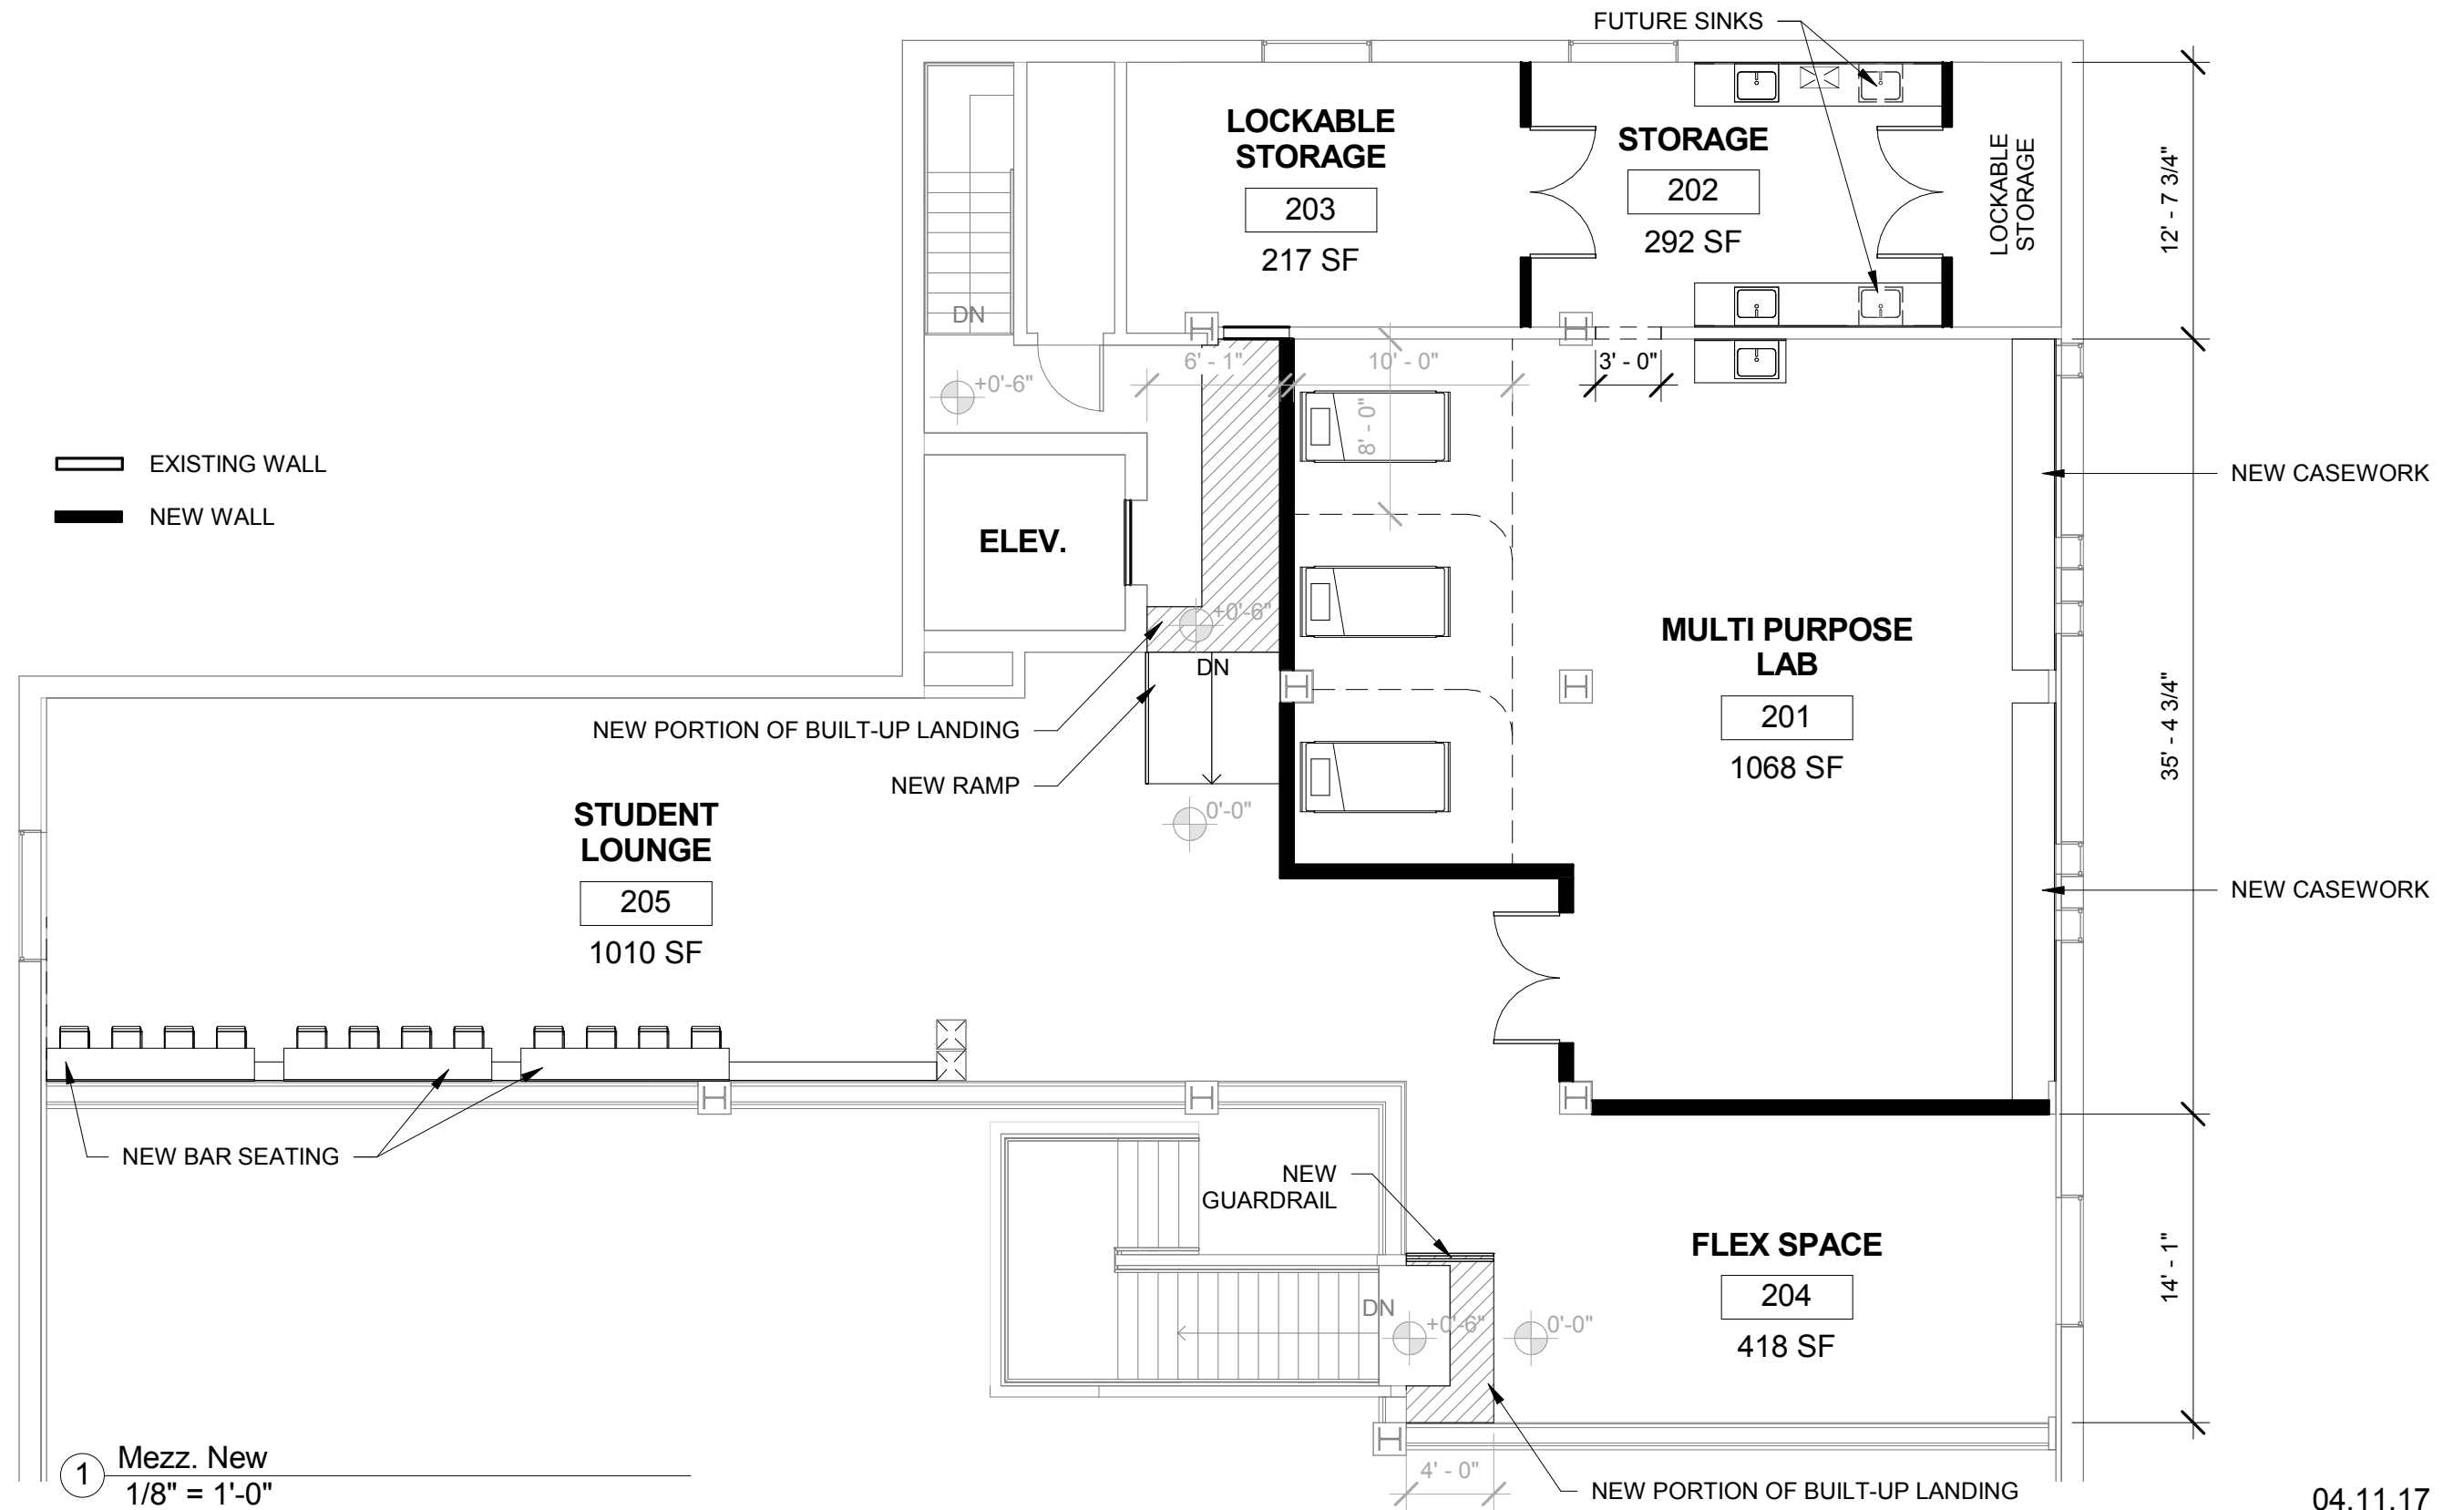

04.11.17

**SILLMAN
WRIGHT
ARCHITECTS**

7515 Metropolitan
Drive, Suite 400
San Diego, CA 92108
Tel: (619) 294-7515
Fax: (619) 294-7592
www.sillmanwright.com

PALO VERDE COMMUNITY COLLEGE


PROJECT 3: NEEDLES CENTER

SHEET NUMBER

A101

SHEET TITLE

PROPOSED MEZZ. PLAN

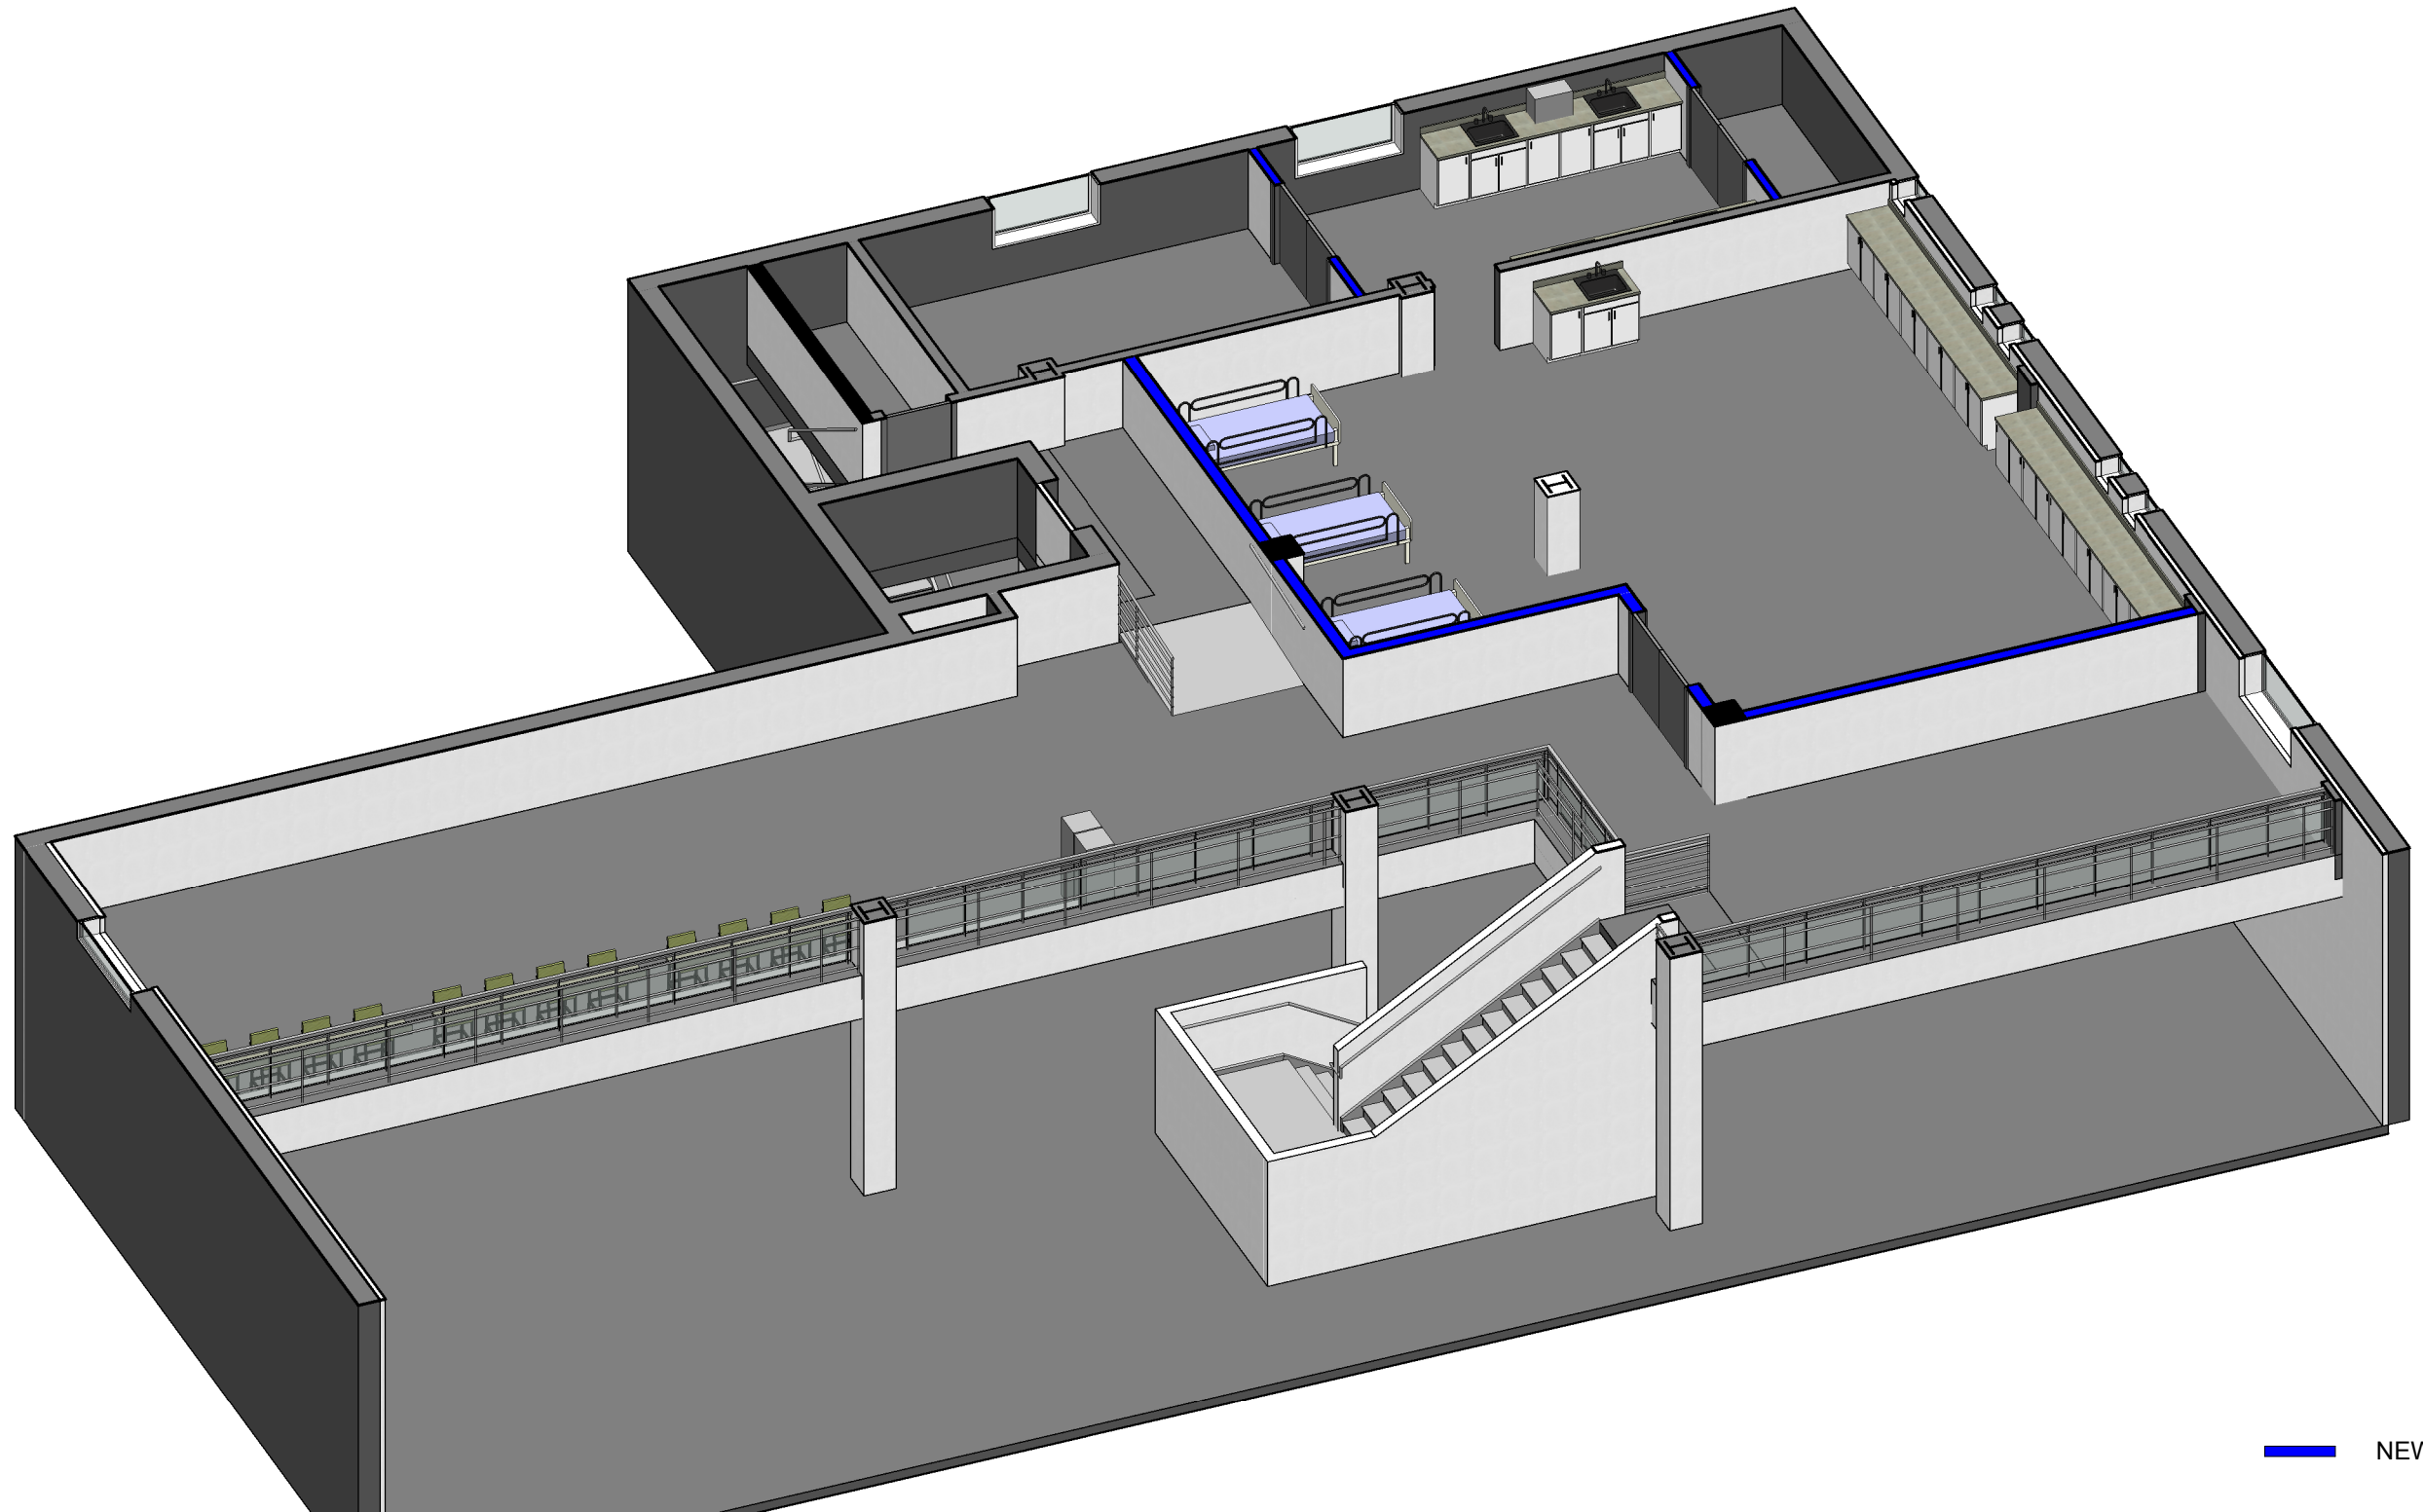

— NEW WALL

04.11.17




7515 Metropolitan
Drive, Suite 400
San Diego, CA 92108
Tel: (619) 294-7515
Fax: (619) 294-7592
www.sillmanwright.com

PALO VERDE COMMUNITY COLLEGE

PROJECT 3: NEEDLES CENTER

SHEET NUMBER	04.11.17
	A102
SHEET TITLE	AXON 1

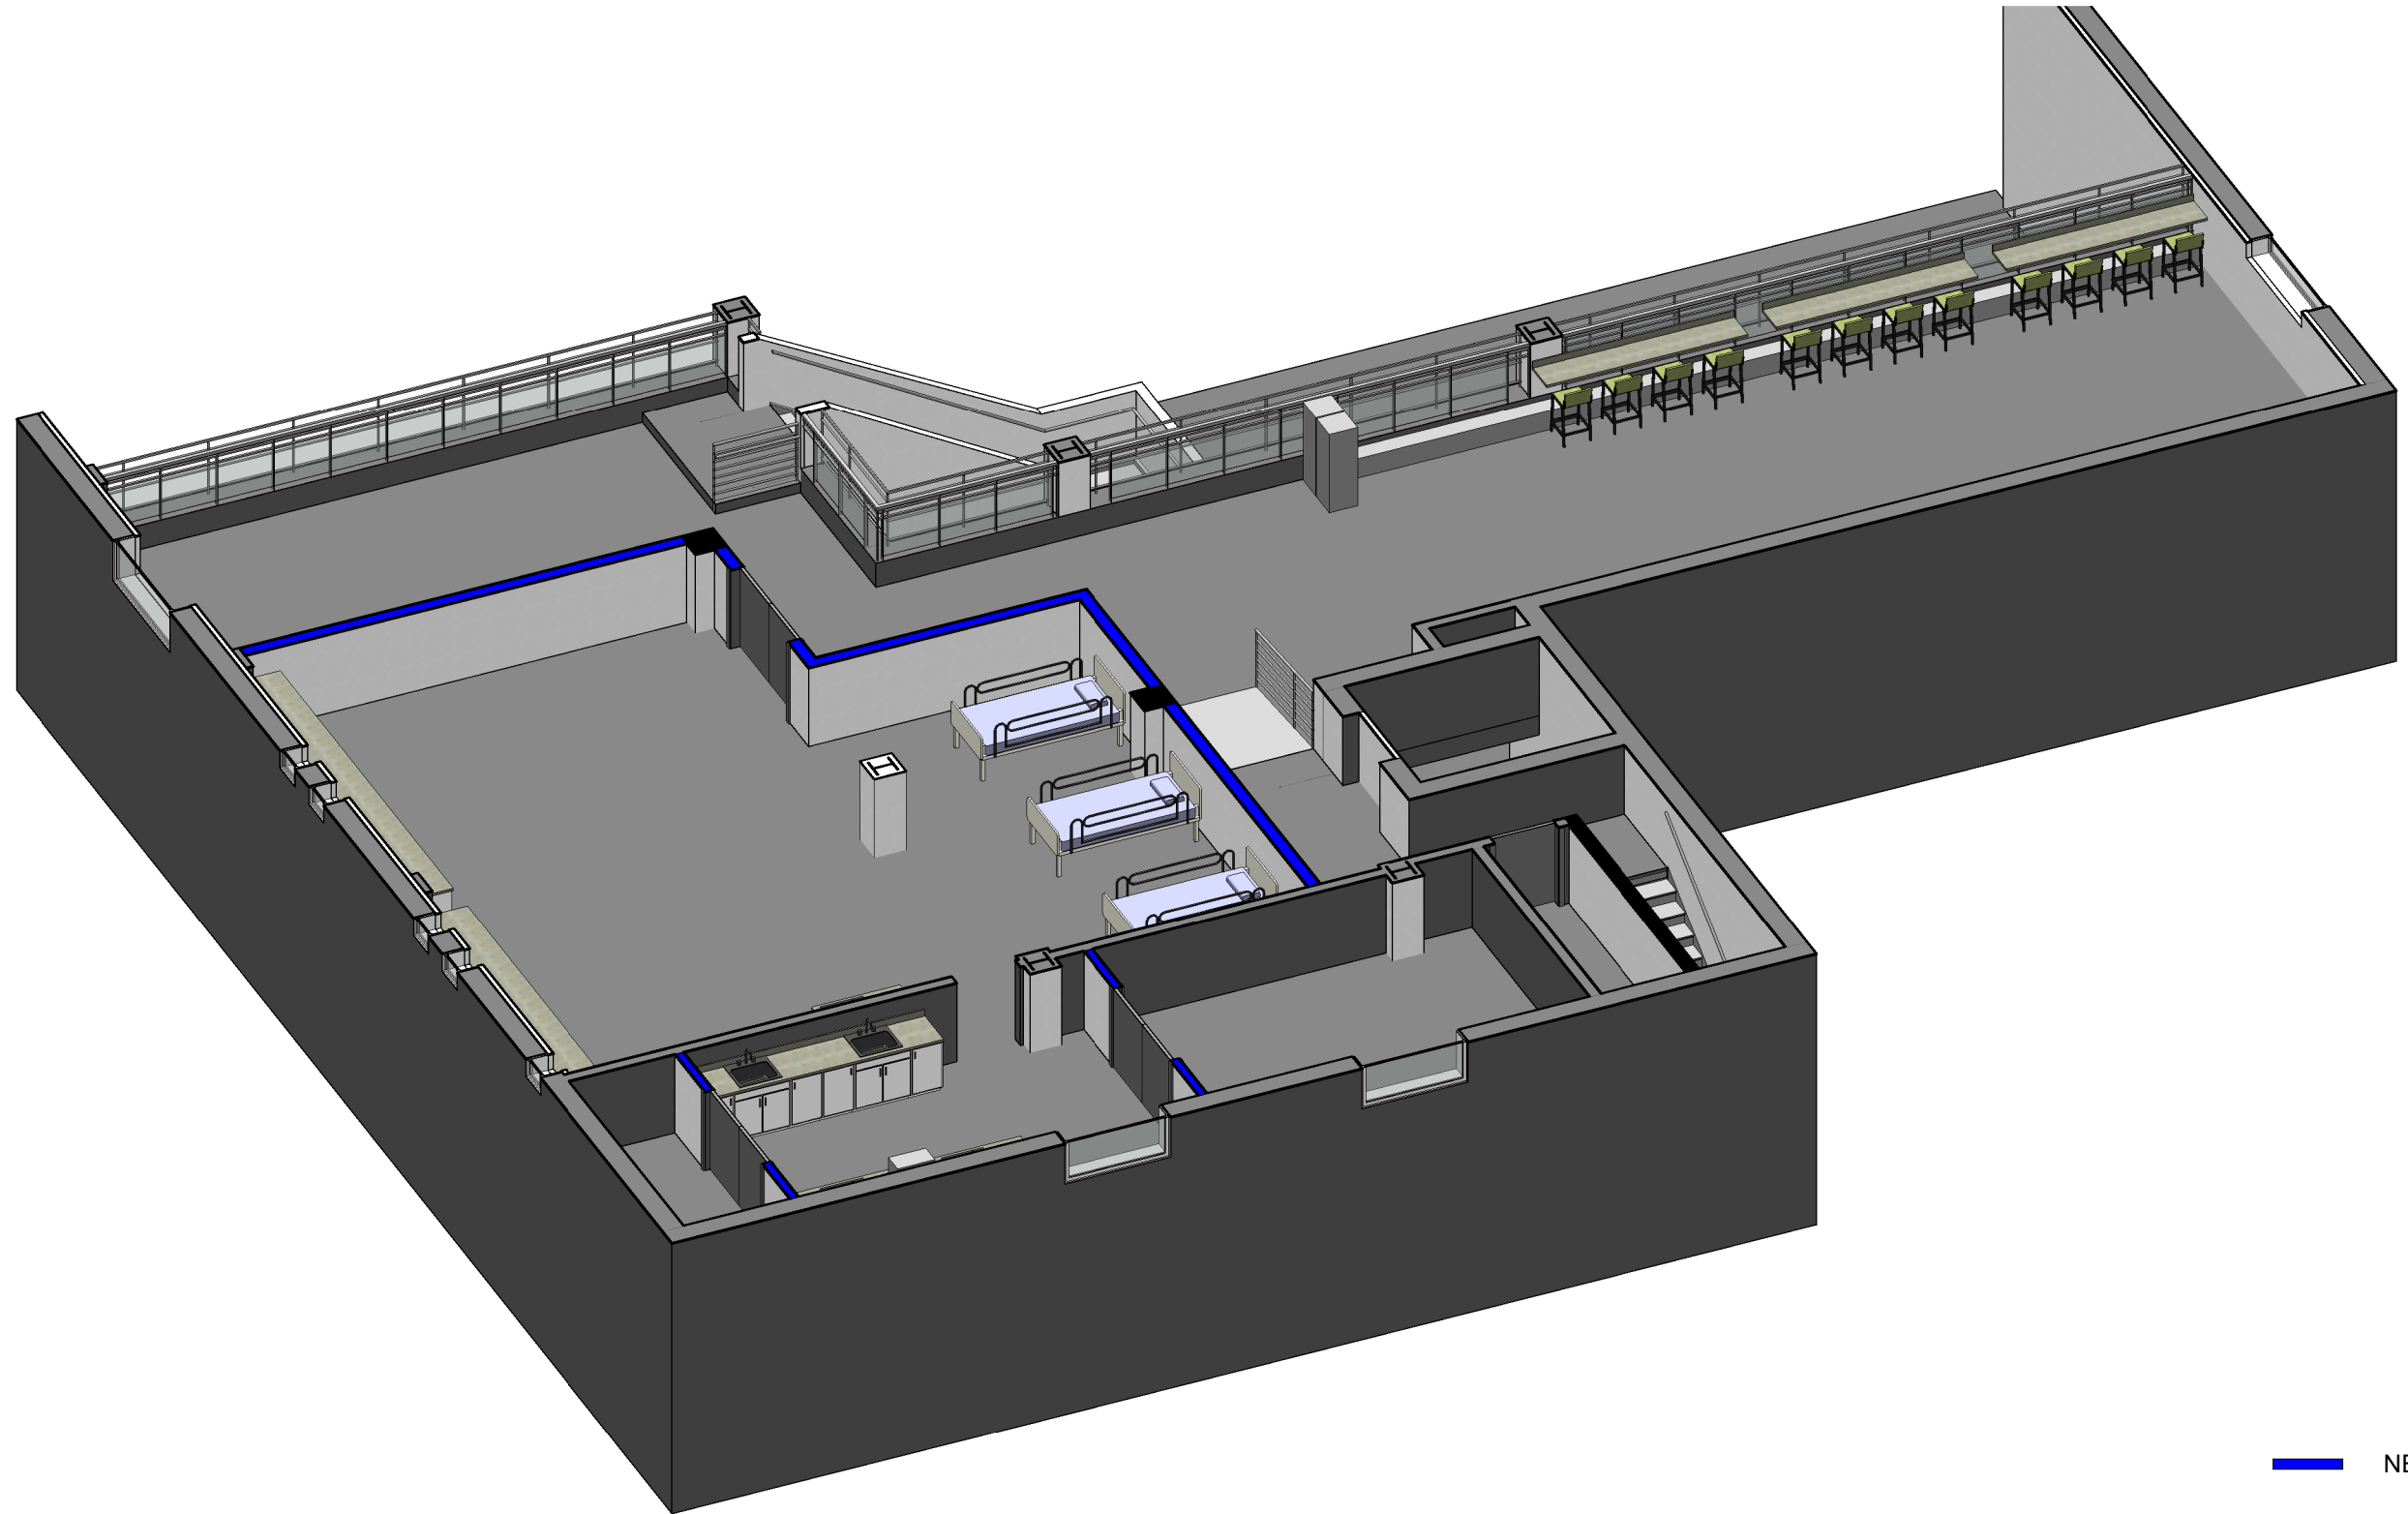

— NEW WALL

04.11.17



7515 Metropolitan
Drive, Suite 400
San Diego, CA 92108
Tel: (619) 294-7515
Fax: (619) 294-7592
www.sillmanwright.com

PALO VERDE COMMUNITY COLLEGE

PROJECT 3: NEEDLES CENTER

SHEET NUMBER	04.11.17
	A103
SHEET TITLE	
	AXON 2